

1 Floor Plan
04 1 : 100

scale 1:1 0 50mm

gp architects

greg pulford Pty Ltd abn 41 008 292 788
20 union street clare south australia 5453
phone 08-8842 2844 fax 08-8842 3705
e-mail admin@gparch.com.au www.gparch.com.au

issue	number	date	amendment
preliminary			

project	Clare Airport	date	06/09/2011	scale	1 : 100
site	Jamestown Rd	project no.		sheet	issue
owner	Clare Flying Group	-		01	skC
plan					drawing

© Copyright. use figured dimensions in preference to scale. all dimensions to be verified and checked on site

S:\Active Projects\Clare Aerodrome\terminal_A.rvt



1 North Elevation
1 : 75



2 East Elevation
1 : 75

scale 1:1 0 50mm

gp architects

greg pultord Pty Ltd abn 41 008 292 788
20 union street clare south australia 5453
phone 08-8842 2844 fax 08-8842 3705
e-mail admin@gparch.com.au www.gparch.com.au

issue	number	date	amendment

project	Clare Airport	date	06/09/2011	scale	1 : 75
site	Jamestown Rd	project no.		sheet	issue
owner	Clare Flying Group	-	02	skC	
North and East Elevations					drawing

© Copyright. use figured dimensions in preference to scale. all dimensions to be verified and checked on site

S:\Active Projects\Clare Aerodrome\terminal_A.rvt



1 South Elevation
1 : 75



2 West Elevation
1 : 75

scale 1:1 0 50mm

gp architects


greg pulford Pty Ltd abn 41 008 292 788
20 union street clare south australia 5453
phone 08-8842 2844 fax 08-8842 3705
e-mail admin@gparch.com.au www.gparch.com.au

issue	number	date	amendment

project	Clare Airport	date	06/09/2011	scale	1 : 75
site	Jamestown Rd	project no.		sheet	issue
owner	Clare Flying Group	-		03	skC
South and West Elevations					drawing

© Copyright. use figured dimensions in preference to scale. all dimensions to be verified and checked on site

S:\Active Projects\Clare Aerodrome\terminal_A.rvt

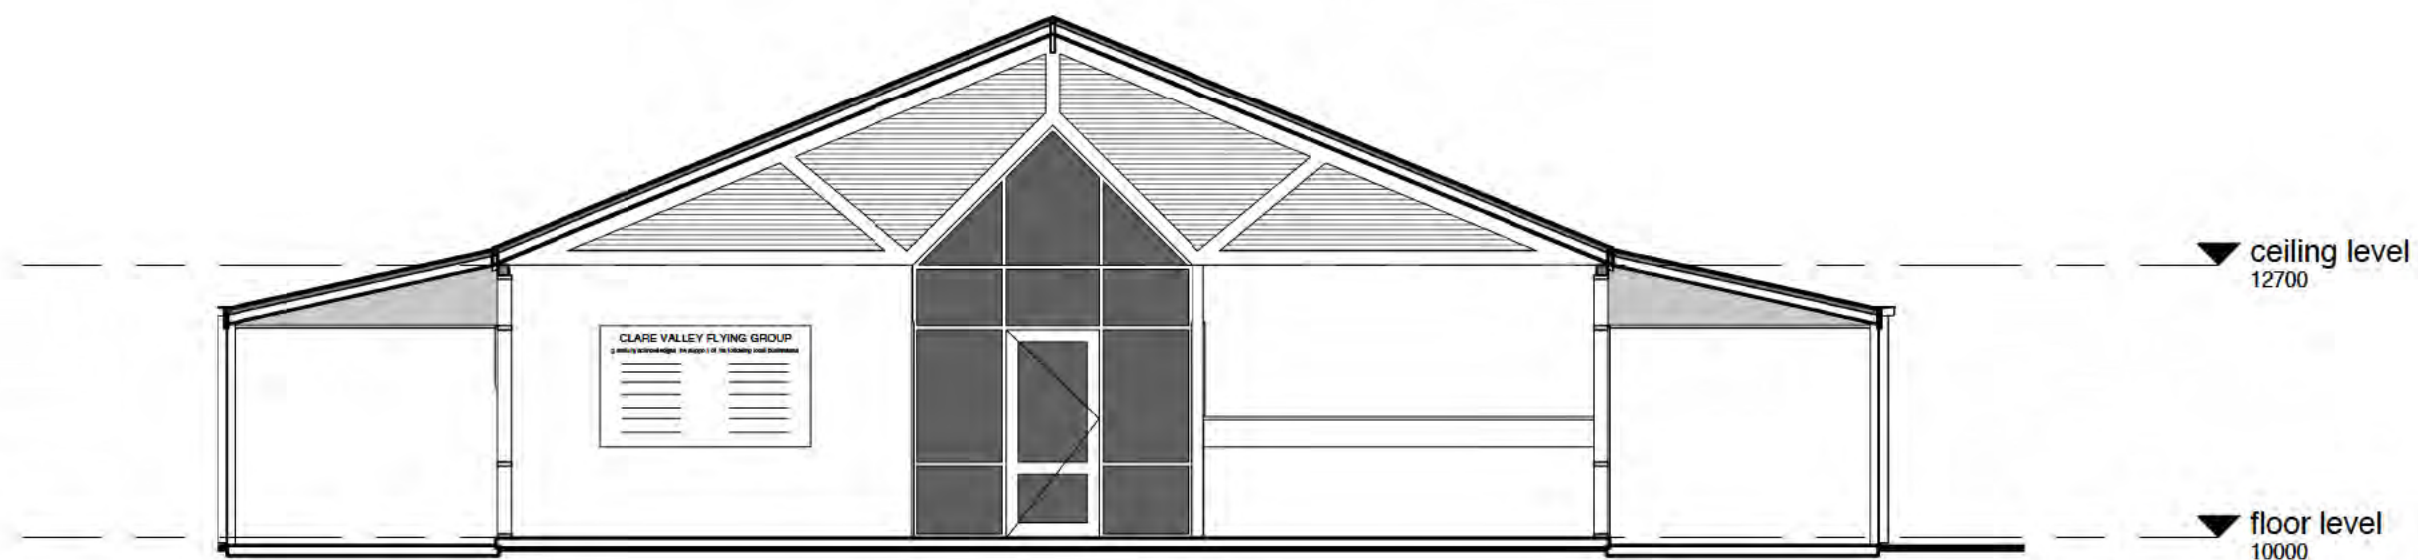

1 Section 1
1 : 75

scale 1:1 0 50mm

gp architects


greg pulford Pty Ltd abn 41 008 292 788
20 union street clare south australia 5453
phone 08-8842 2844 fax 08-8842 3705
e-mail admin@gparch.com.au www.gparch.com.au

issue	number	date	amendment

project	Clare Airport	date	06/09/2011	scale	1 : 75
site	Jamestown Rd	project no.		sheet	
owner	Clare Flying Group	-	04	skC	
Section					drawing

© Copyright. use figured dimensions in preference to scale. all dimensions to be verified and checked on site

S:\Active Projects\Clare Aerodrome\terminal_A.rvt

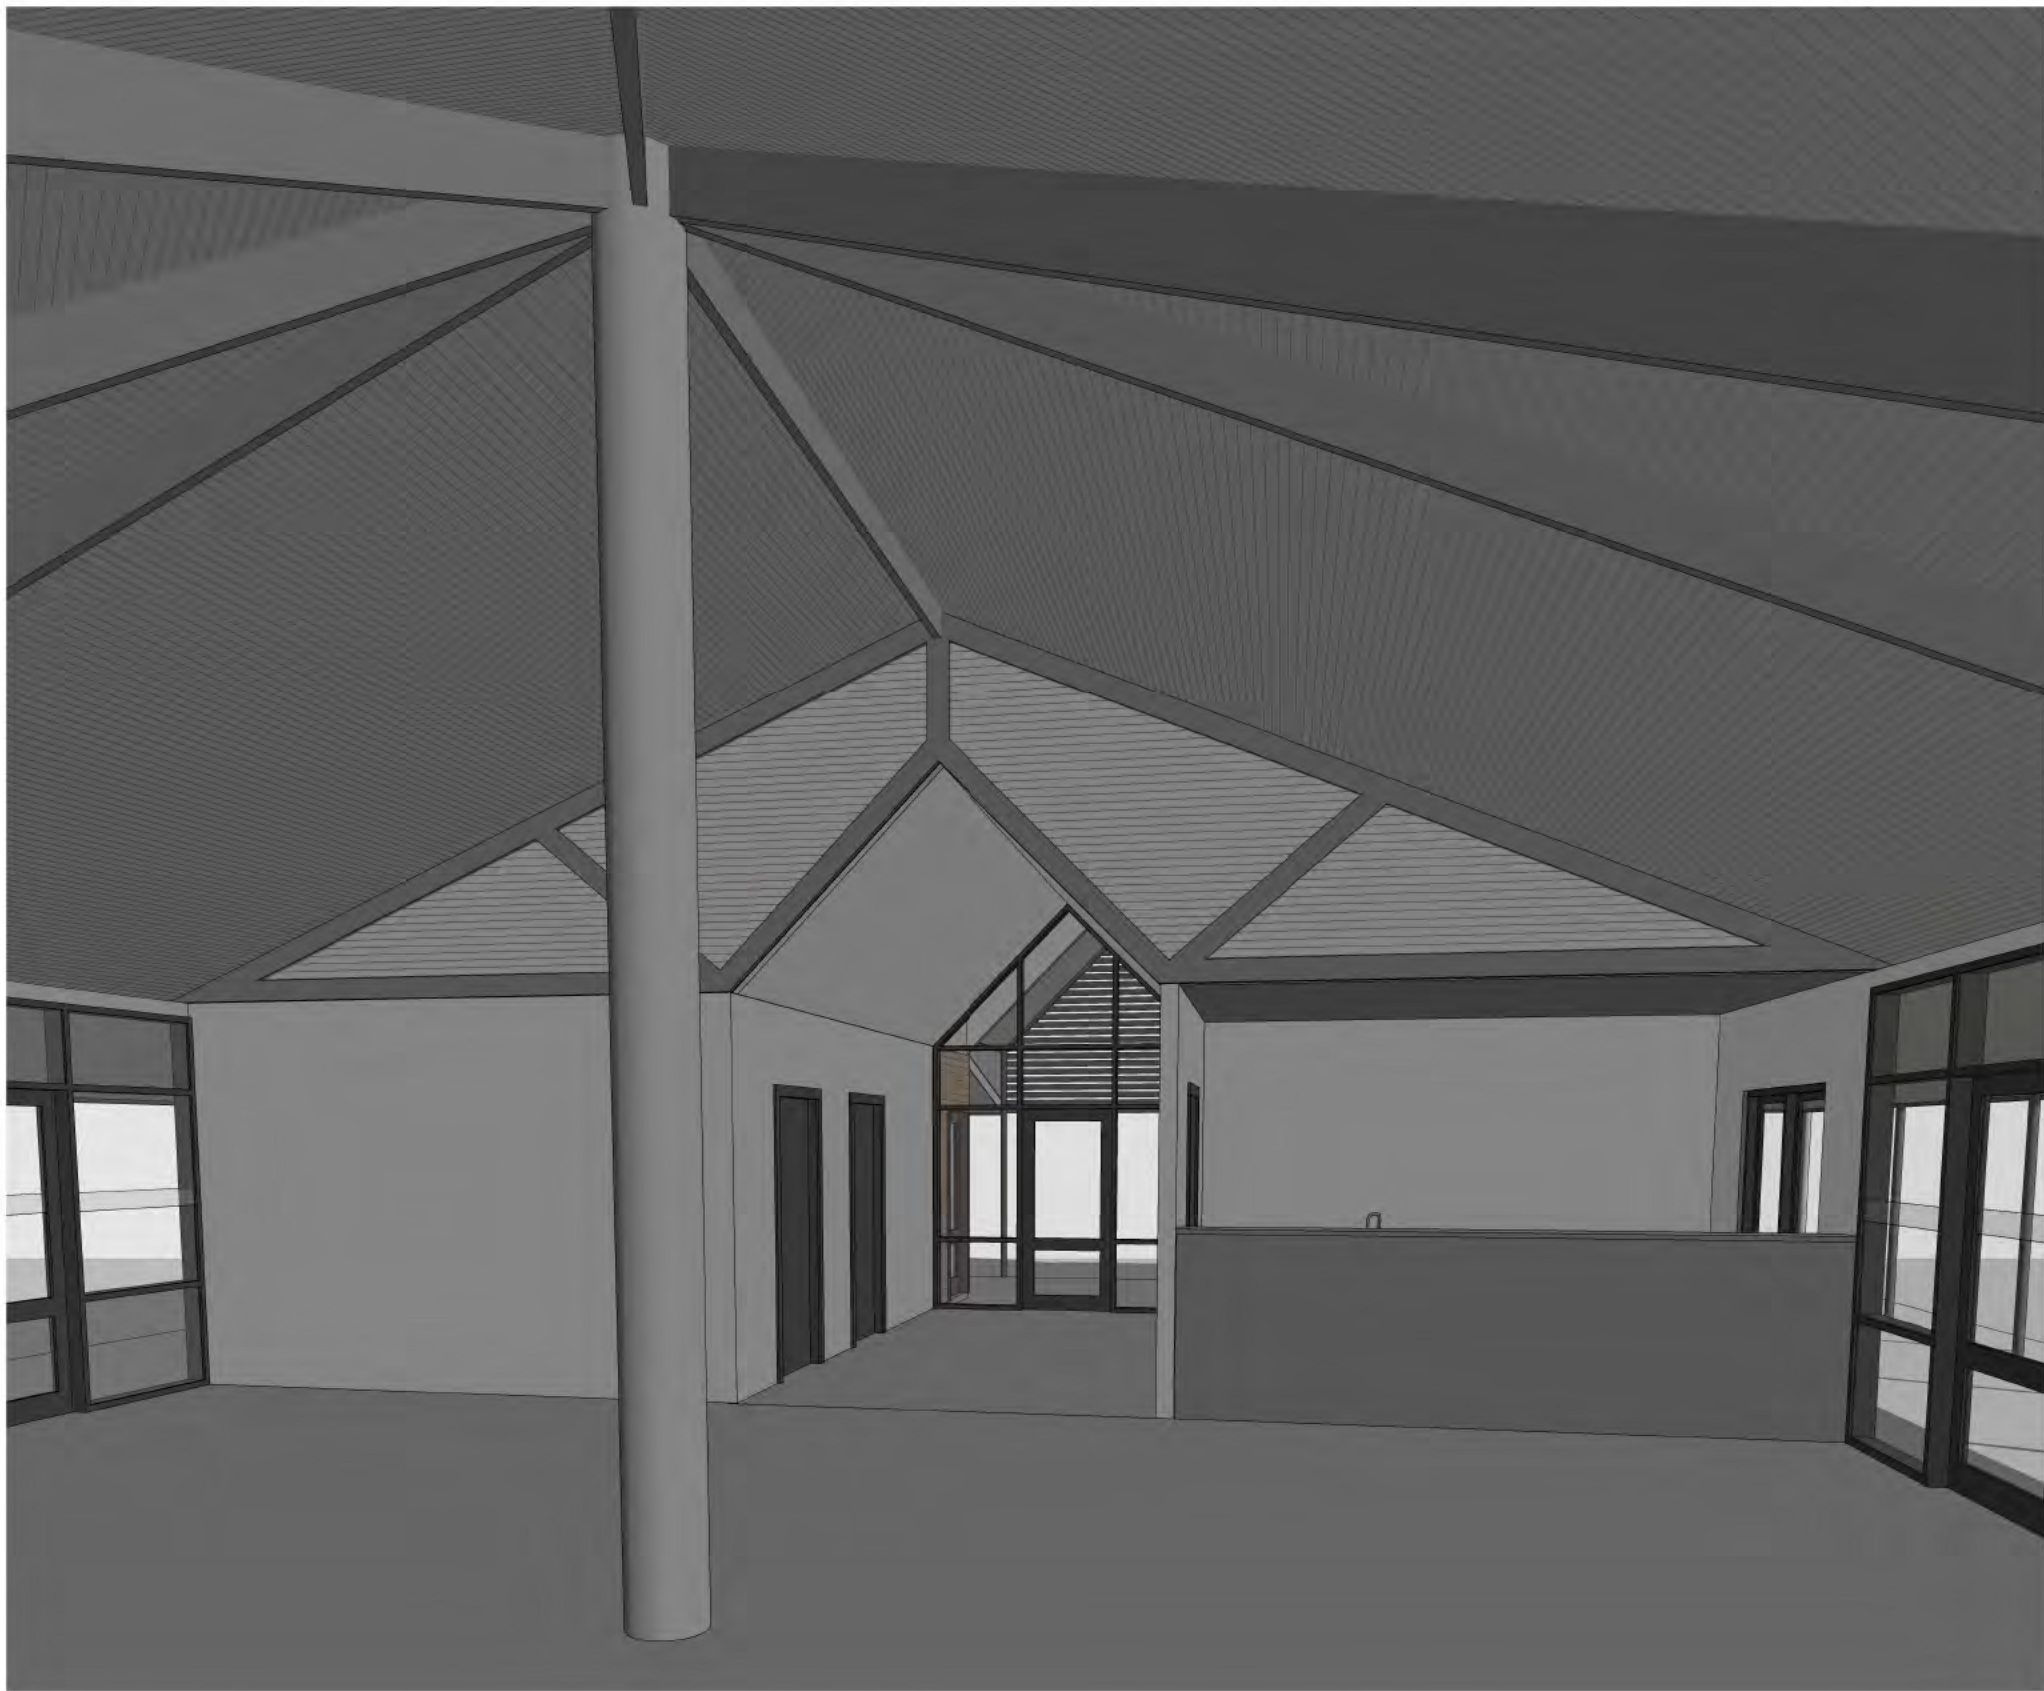

scale 1:1 0 50mm

gp architects

greg pulford pty ltd abn 41 008 292 788

20 union street clare south australia 5453

phone 08-8842 2844 fax 08-8842 3705

e-mail admin@gparch.com.au www.gparch.com.au

issue	number	date	amendment

project	Clare Airport	date	06/09/2011	scale	
site	Jamestown Rd	project no.		sheet	issue
owner	Clare Flying Group	-		05	skC
Interior Perspective					drawing



scale 1:1 0 50mm

6/09/2011 4:14:18 PM

gp architects

greg pulford Pty Ltd abn 41 008 292 788
20 union street clare south australia 5453
phone 08-8842 2844 fax 08-8842 3705
e-mail admin@gparch.com.au www.gparch.com.au

issue	number	date	amendment

project	Clare Airport	date	06/09/2011	scale	
site	Jamestown Rd	project no.		sheet	issue
owner	Clare Flying Group	-		06	skC
Western Perspective					drawing

© Copyright. use figured dimensions in preference to scale. all dimensions to be verified and checked on site

S:\Active Projects\Clare Aerodrome\terminal_A.rvt



scale 1:1 0 50mm

gp architects

greg pulford Pty Ltd abn 41 008 292 788
20 union street clare south australia 5453
phone 08-8842 2844 fax 08-8842 3705
e-mail admin@gparch.com.au www.gparch.com.au

issue	number	date	amendment

project	Clare Airport	date	06/09/2011	scale	
site	Jamestown Rd	project no.		sheet	issue
owner	Clare Flying Group	-		07	skC
South- Eastern Perspective					drawing

© Copyright. use figured dimensions in preference to scale. all dimensions to be verified and checked on site

S:\Active Projects\Clare Aerodrome\terminal_A.rvt